


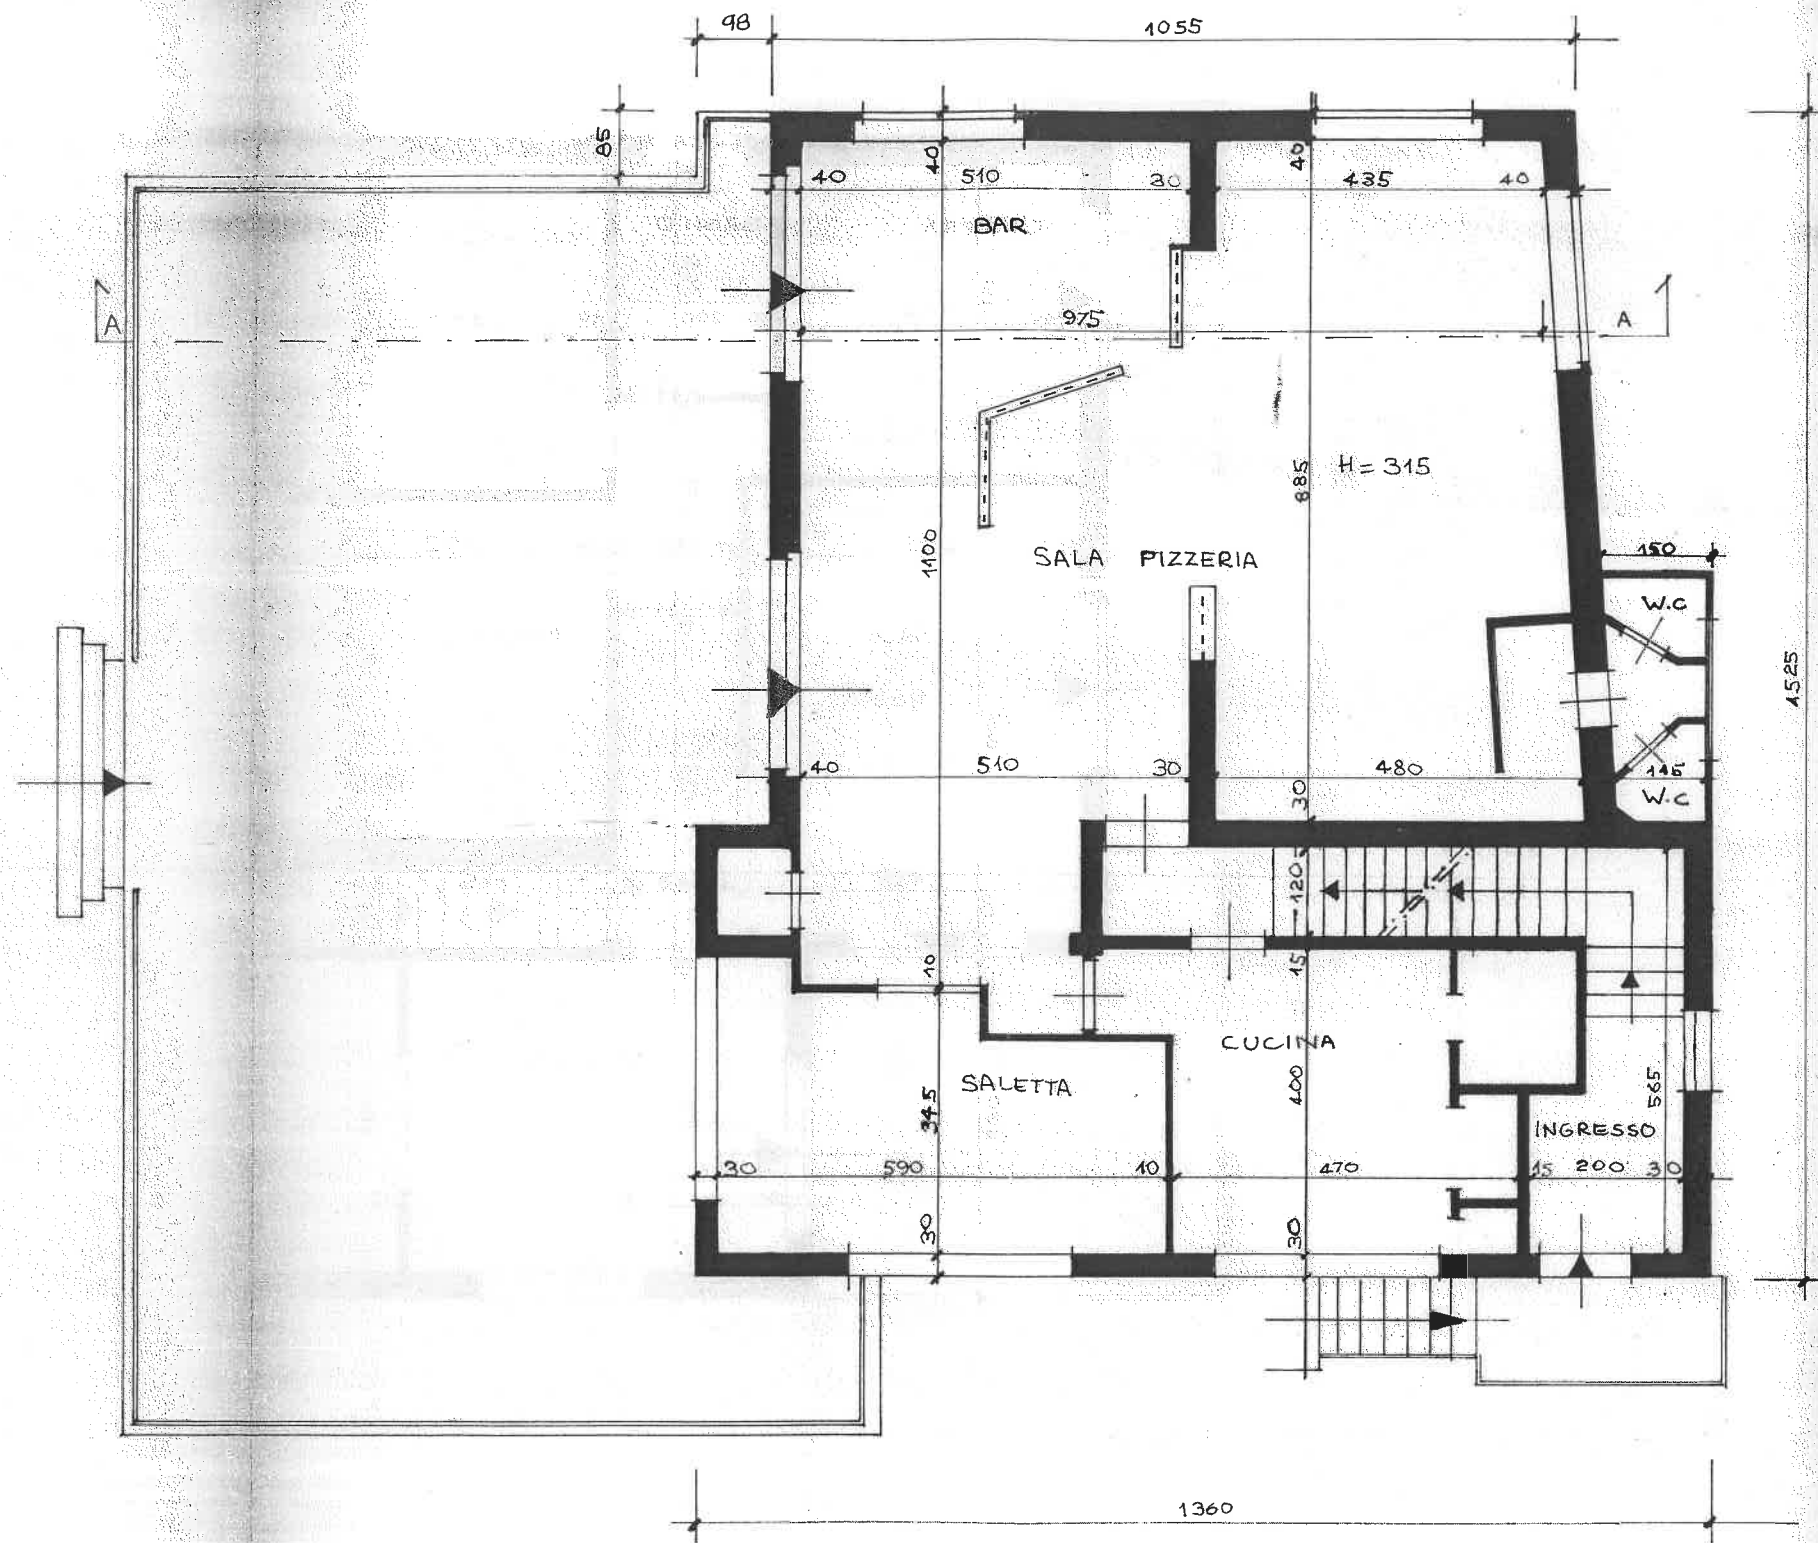

PIANTA PIANO TERRENO

$$\begin{array}{r}
 11 \times 15,20 = 167 \text{ m}^2 \\
 7,5 \times 16,90 = 125 \text{ m}^2 \\
 \hline
 292
 \end{array}$$

$$\begin{array}{r}
 292 \times 1500 = 438 \text{ m}^2
 \end{array}$$