
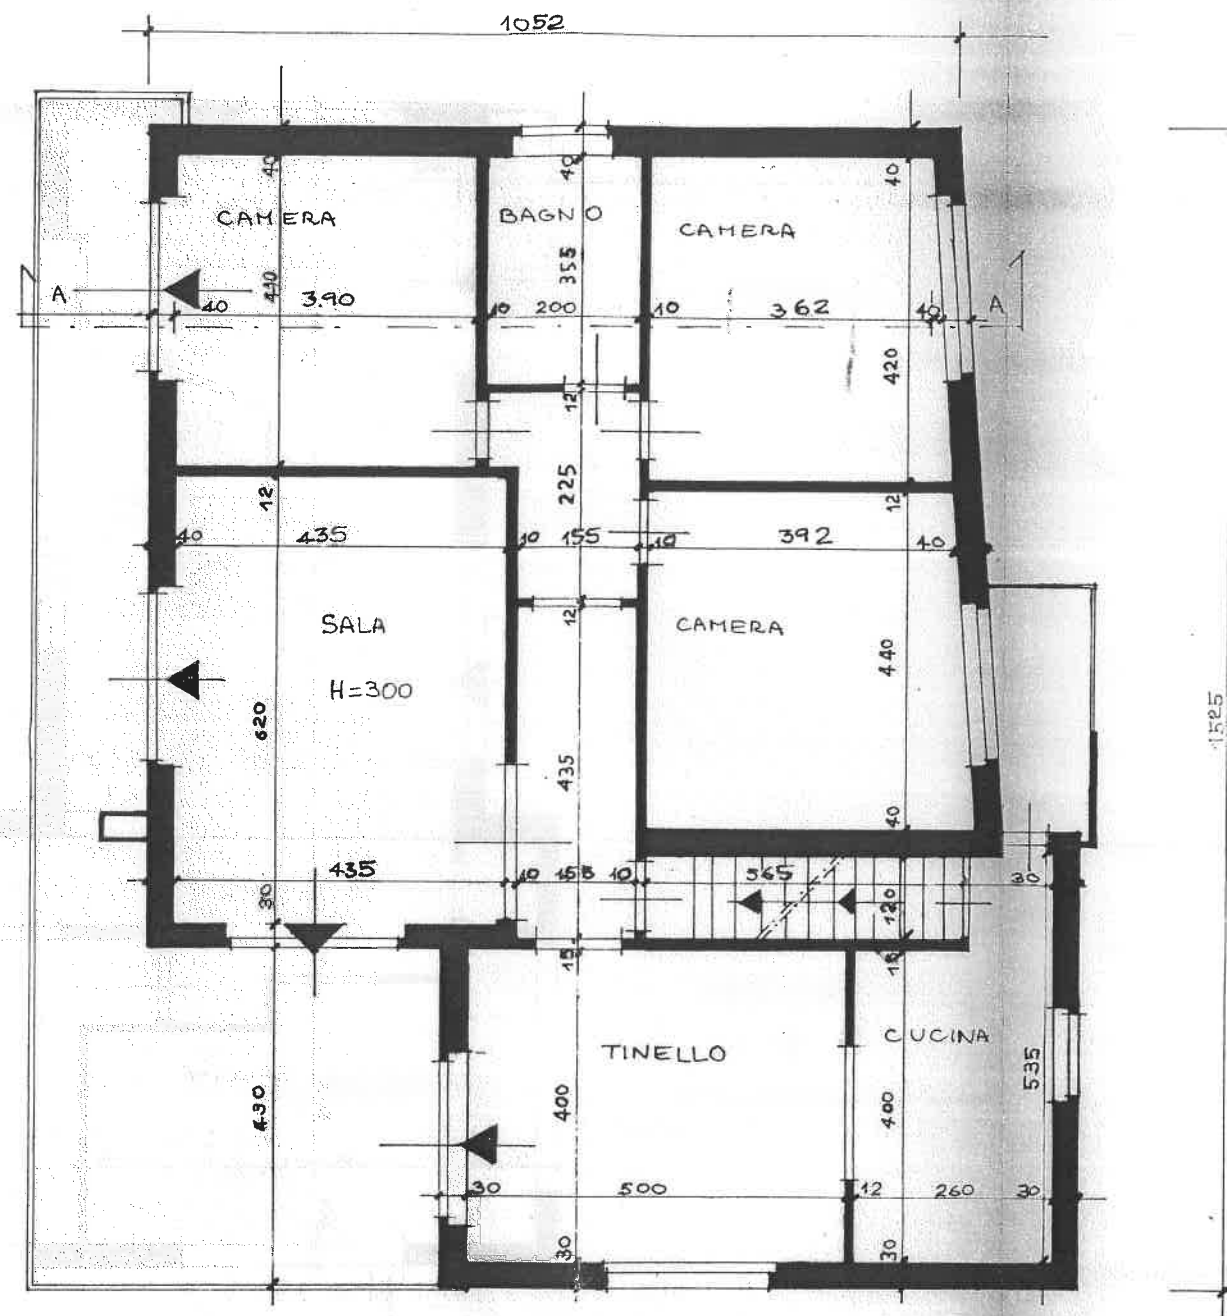


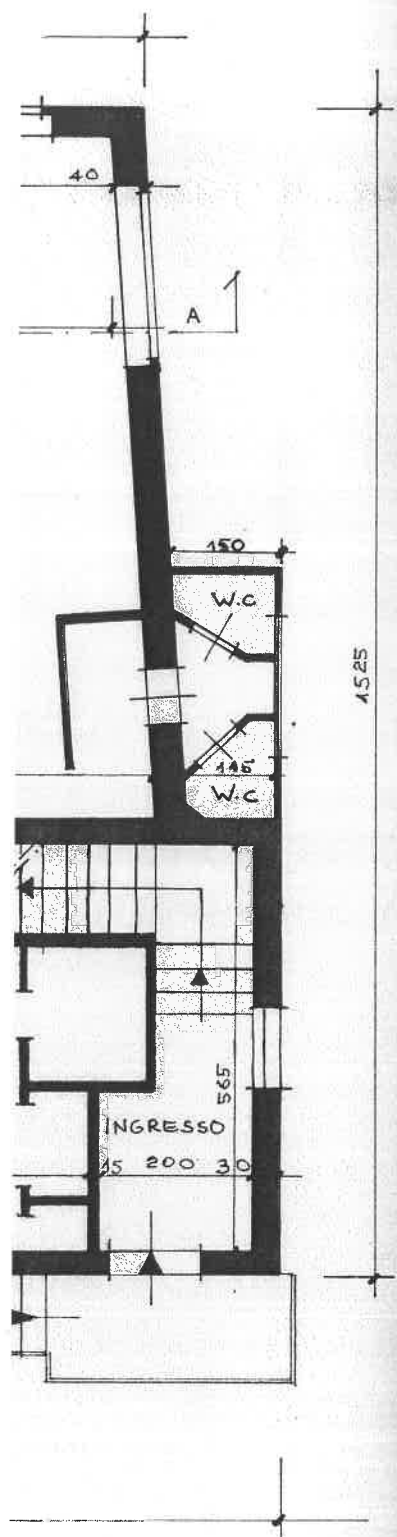

Handwritten calculations:

$$\begin{aligned}
 &8.14 \times 5.90 = 47 \\
 &11 \times 10.80 = 118 \\
 &\hline
 &165 \\
 &165 \times 5.50 = 2365 \\
 &150 \times 11.20 = 1680 \\
 &\hline
 &4035 \\
 &4035 \times 10 = 40350 \\
 &165 \times 1000 = 165000 \\
 &40 \times 300 = 12000 \\
 &\hline
 &177000
 \end{aligned}$$

PIANTA PIANO PRIMO